


REPUBLIC OF MAURITIUS

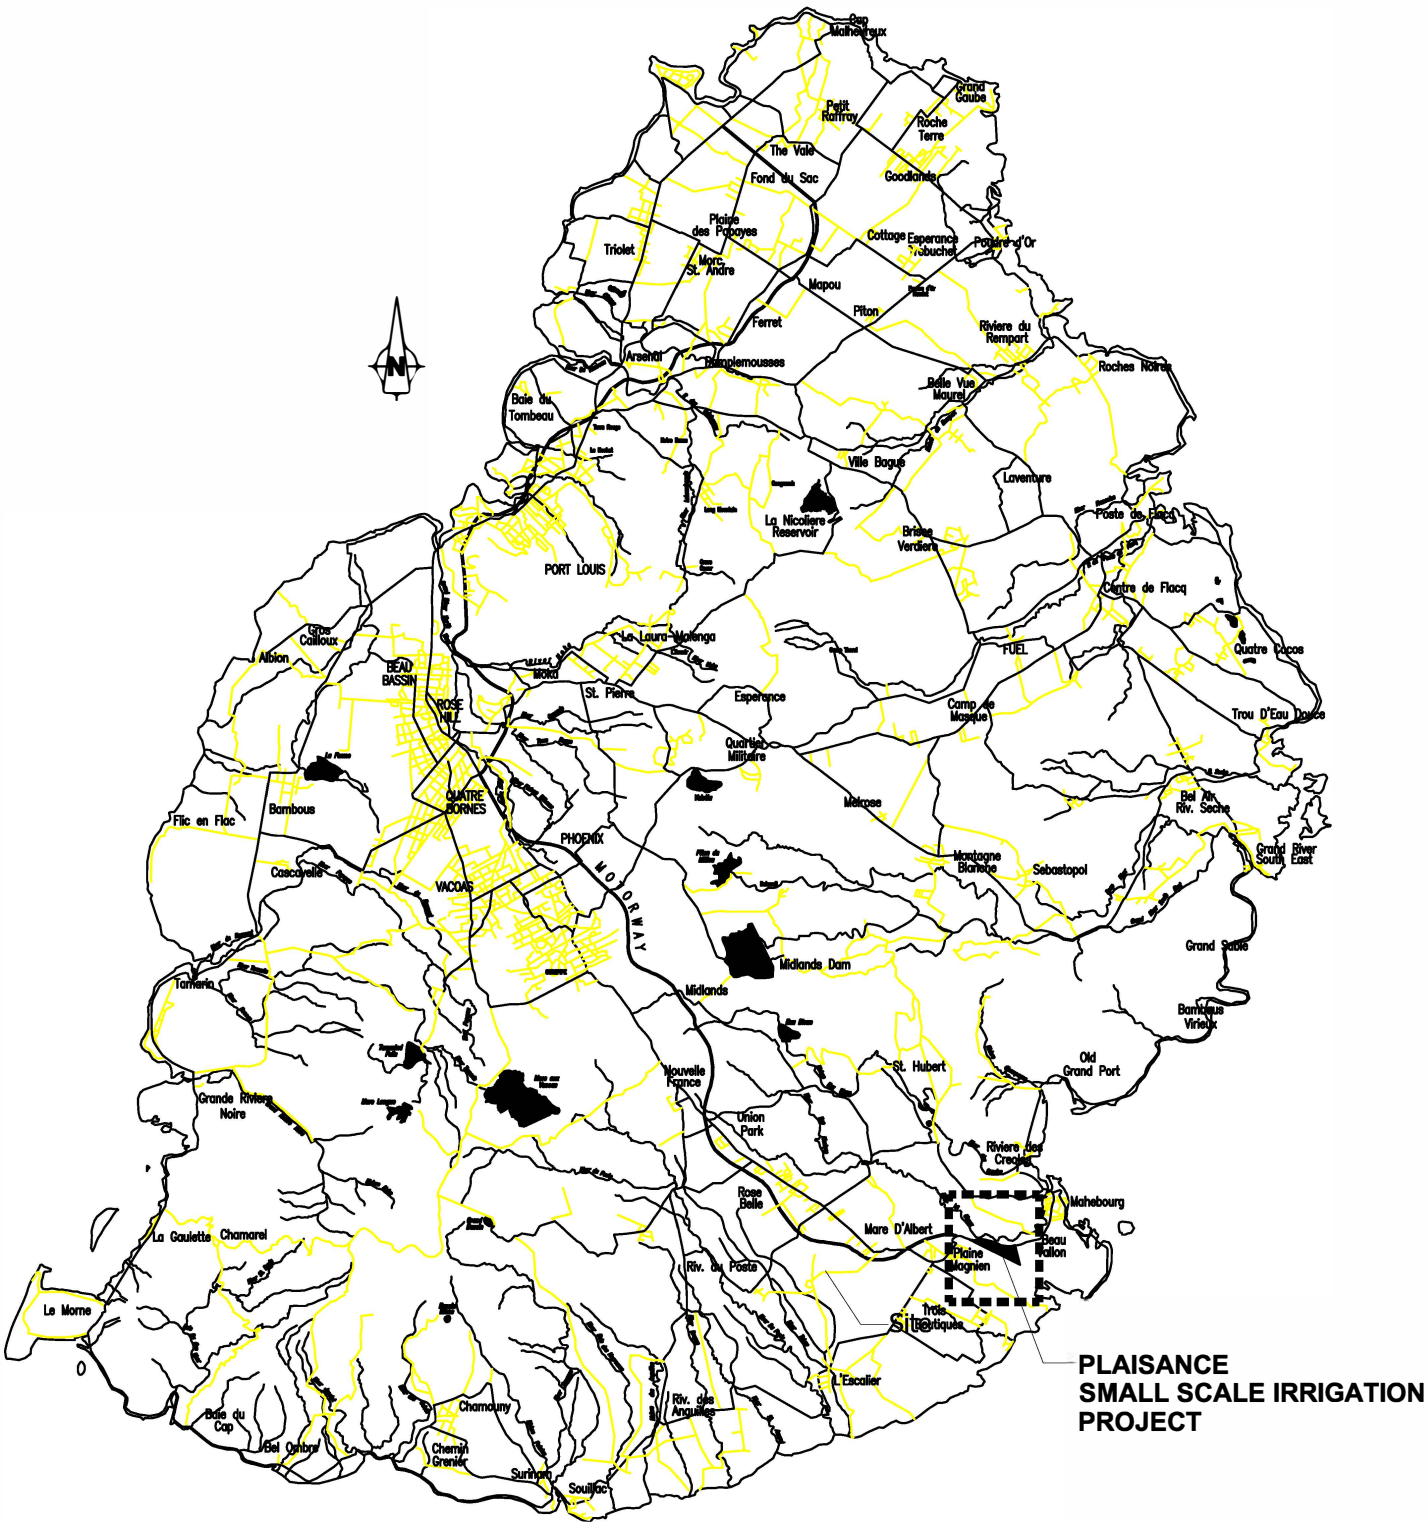


PLAISANCE
SMALL SCALE IRRIGATION
PROJECT

N.T.S

LEGEND

LOCATION OF SITE OF WORK

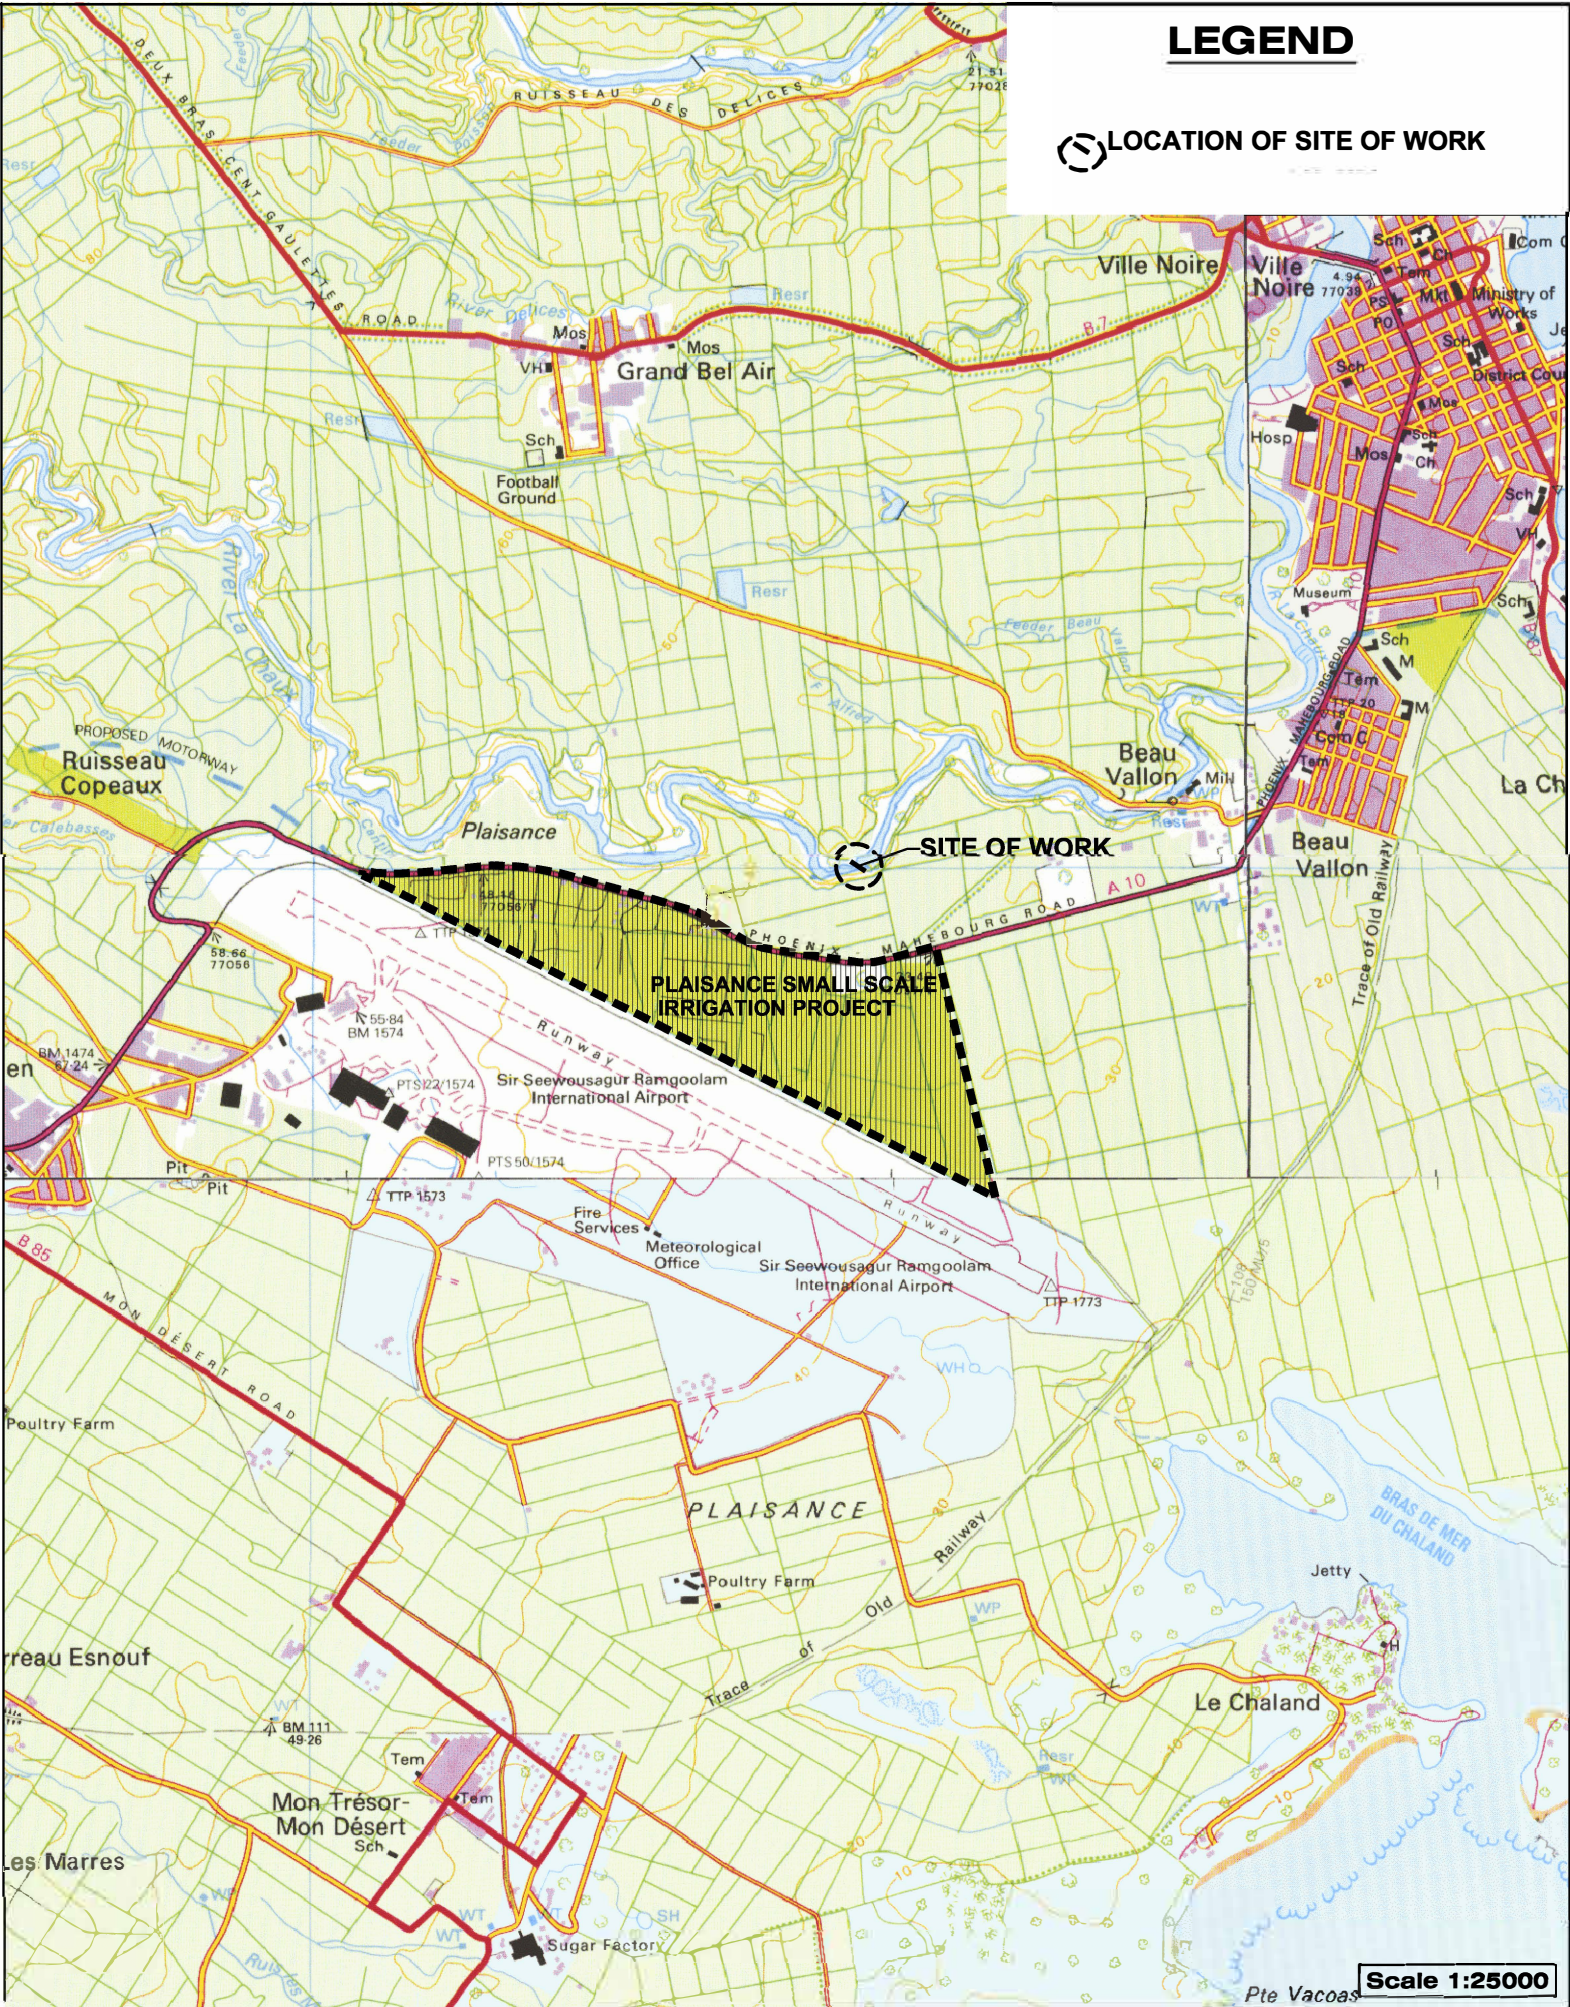

Scale 1:25000

MARK	REVISION	DATE	DRAWN : W.R	DESIGNED : B.S	PROJECT IRRIGATION AUTHORITY Supply, Installation, Testing and Commissioning of Auto-transformer Control Panels Procurement Reference No.: OMD/AUTOTRANSFORMERCONTROLPANELS/46/25	TITLE CONTEXT / LOCATION PLAN OF PLAISANCE PUMPING STATION	
			SCALE : AS SHOWN	SURVEYED :			
			DATE : DECEMBER 2025	CHECKED : B.S			
			FILE NAME : CONTEXT-LOC...	APPROVED : B.S		DRG OMD/AUTOTRANSFORMERCONTROLPANELS/46/25/03	