




REPUBLIC OF MAURITIUS

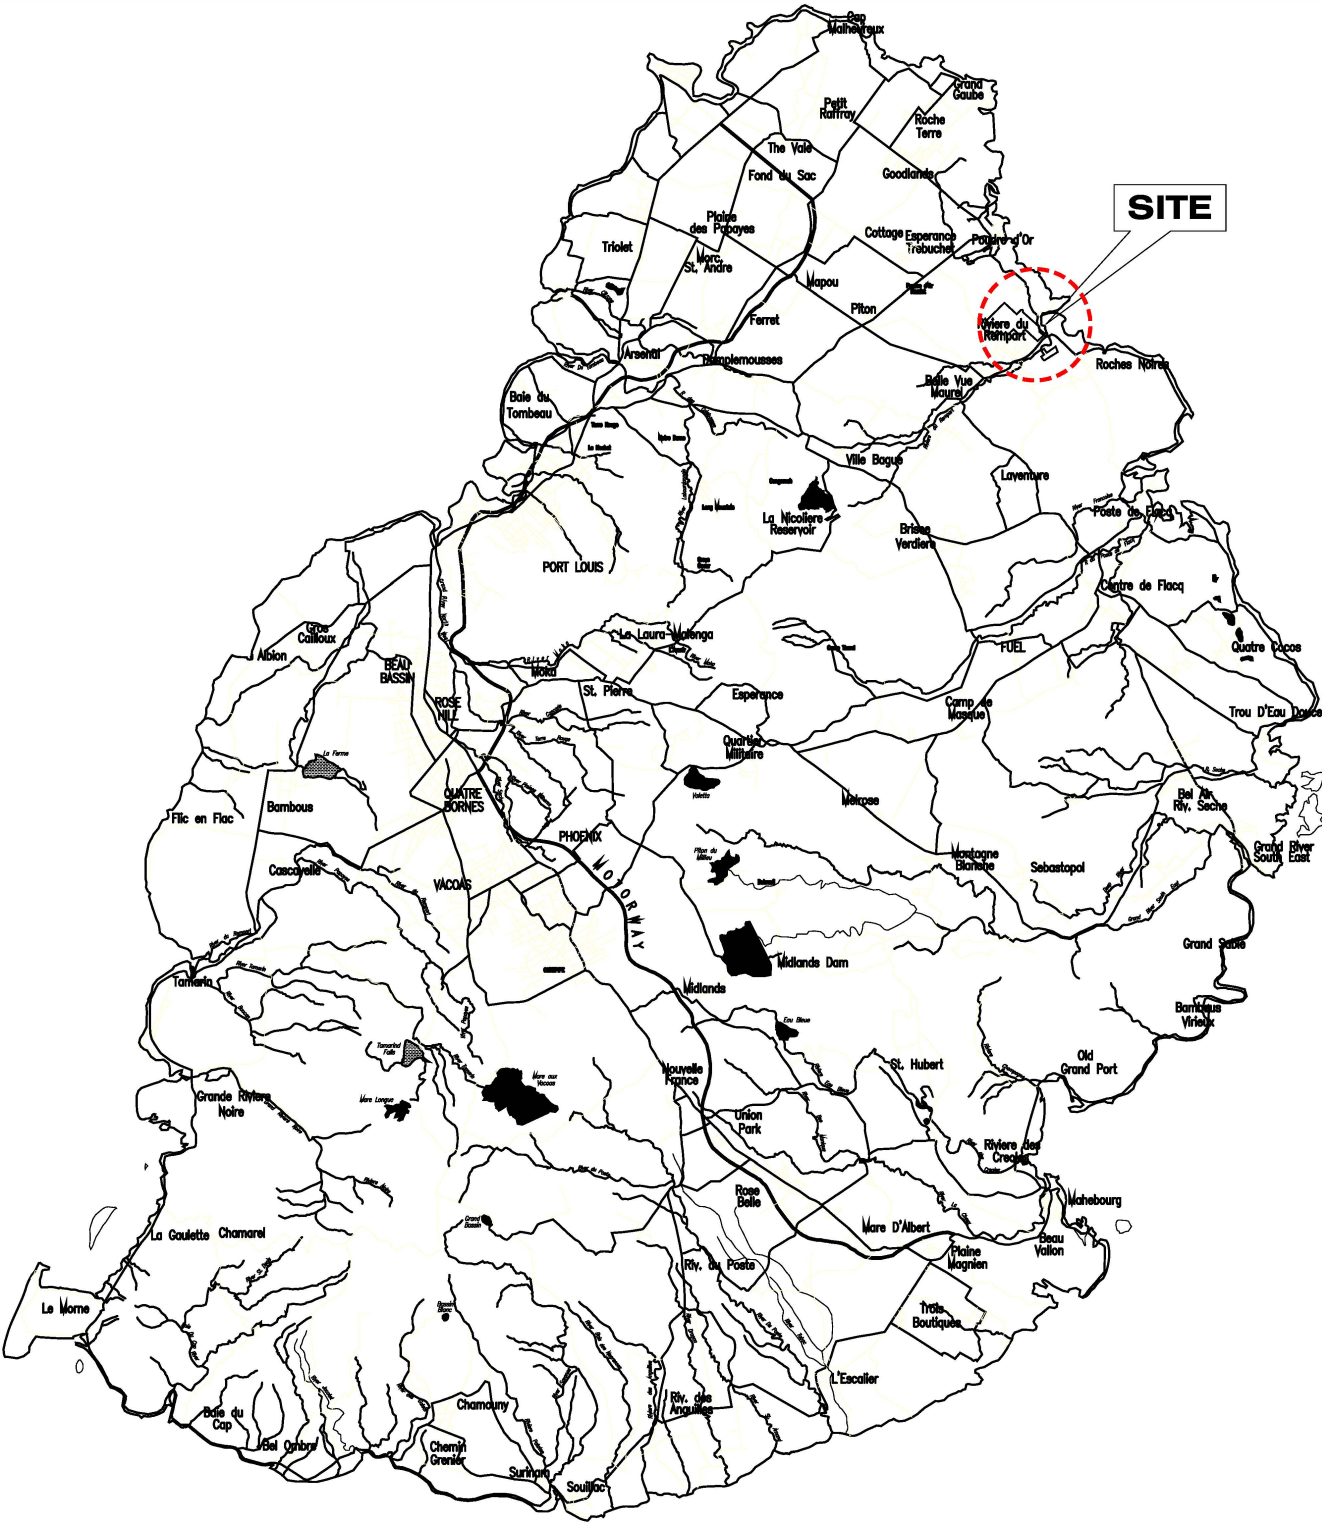

N.T.S



IRRIGATION AUTHORITY

SUPPLY, INSTALLATION, TESTING AND
COMMISSIONING OF AUTO-TRANSFORMER CONTROL PANELS
PROCUREMENT REFERENCE NO: OMD/AUTOTRANSFORMERCONTROLPANELS/46/25

TITLE
CONTEXT / LOCATION PLAN AT
RIVIERE DU REMPART PUMPING STATION

DRG No. OMD/AUTOTRANSFORMERCONTROLPANELS/46/25/01 ISSUE