


Sectional Elevation A-A

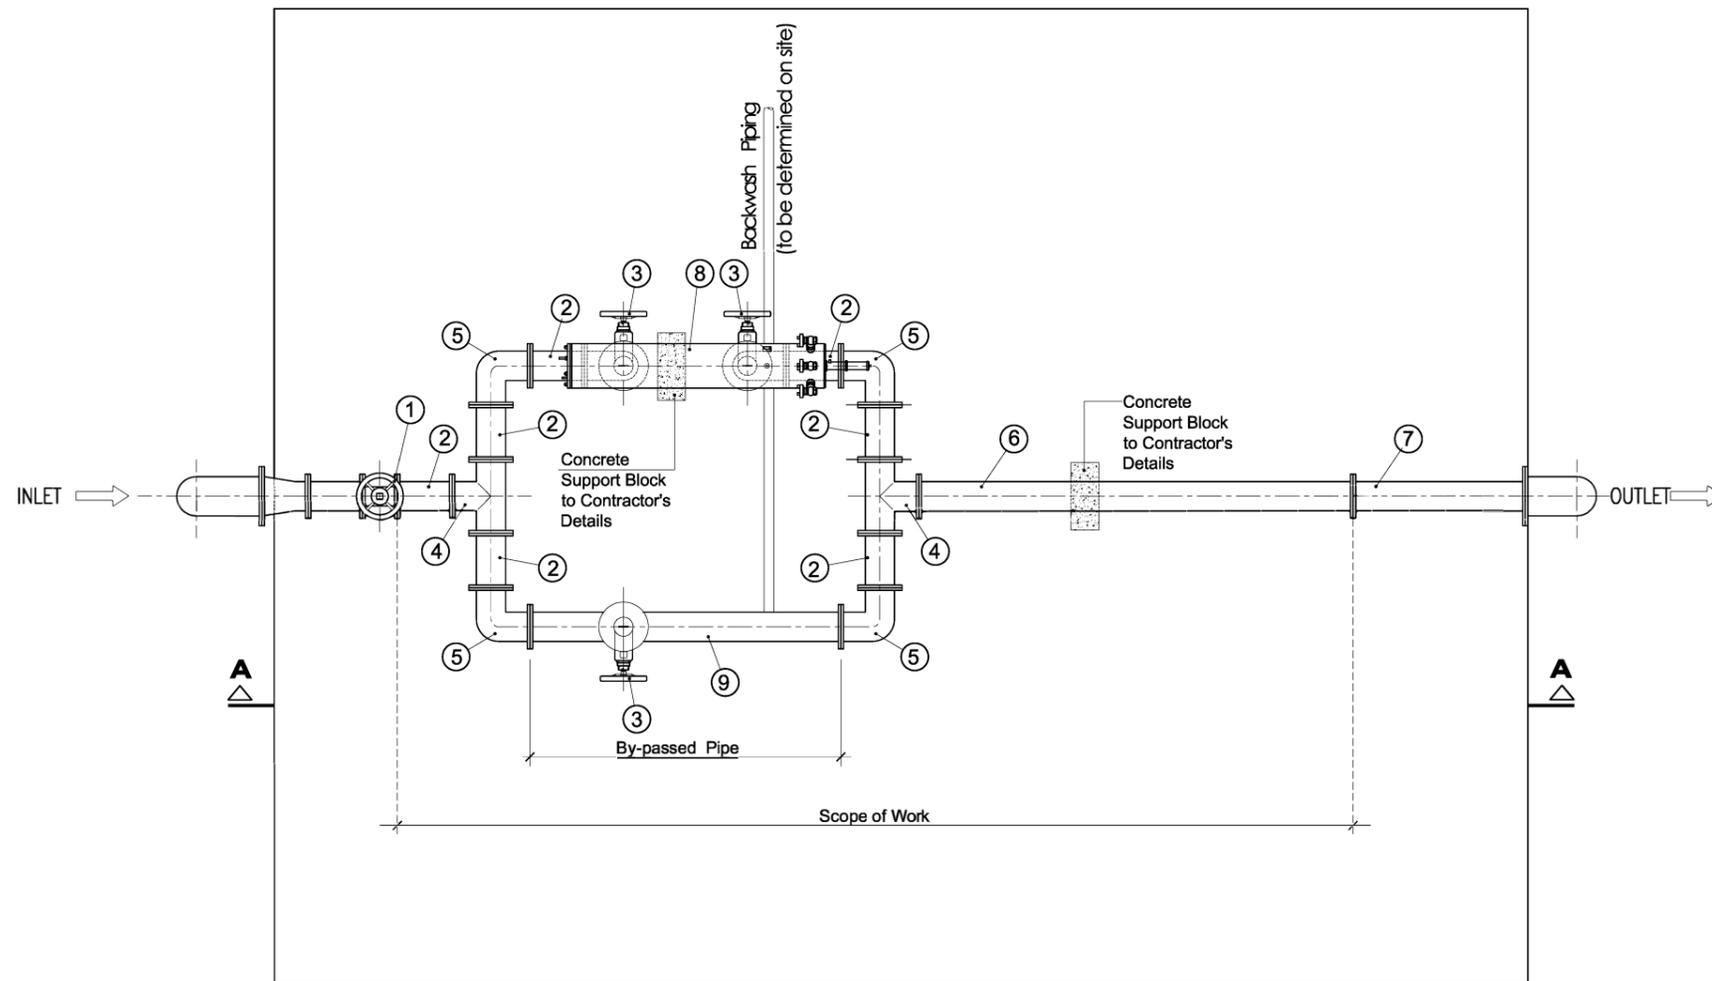

Plan

Item No.	Item Description
①	Existing Butterfly valve DN 150
②	Flanged Pipe ϕ 150 (Length to be Determined by Bidder)
③	DN 150 Butterfly valve
④	DN 150 Tee
⑤	DN 150 90° Bend
⑥	Flanged pipe ϕ 150 (Length to be Determined by Bidder)
⑦	Existing Flanged Pipe Outlet DN 150
⑧	Filter Unit
⑨	By-passed Pipe ϕ 150

MARK	REVISION	DATE	DRAWN : STDO (W.Rioux)	DESIGNED : B.S	PROJECT IRRIGATION AUTHORITY Supply, Installation, Testing and Commissioning of a Filtration Plant for SOLITUDE II Drip Irrigation Project.	TITLE	PROPOSED LAYOUT OF NEW AUTOMATIC SUCTION SCANNING SCREEN FILTER TO BE INSIDE EXISTING FILTRATION ROOM (7.00 m x 4.20 m)
			SCALE : N.T.S	SURVEYED :		DRG No.	OAB/OMD/FILTRATION PLANT/03/26/03 ISSUE 1
			DATE : OCT 2024	CHECKED :			
			FILE NAME : Rehab	APPROVED :			