


# REPUBLIC OF MAURITIUS

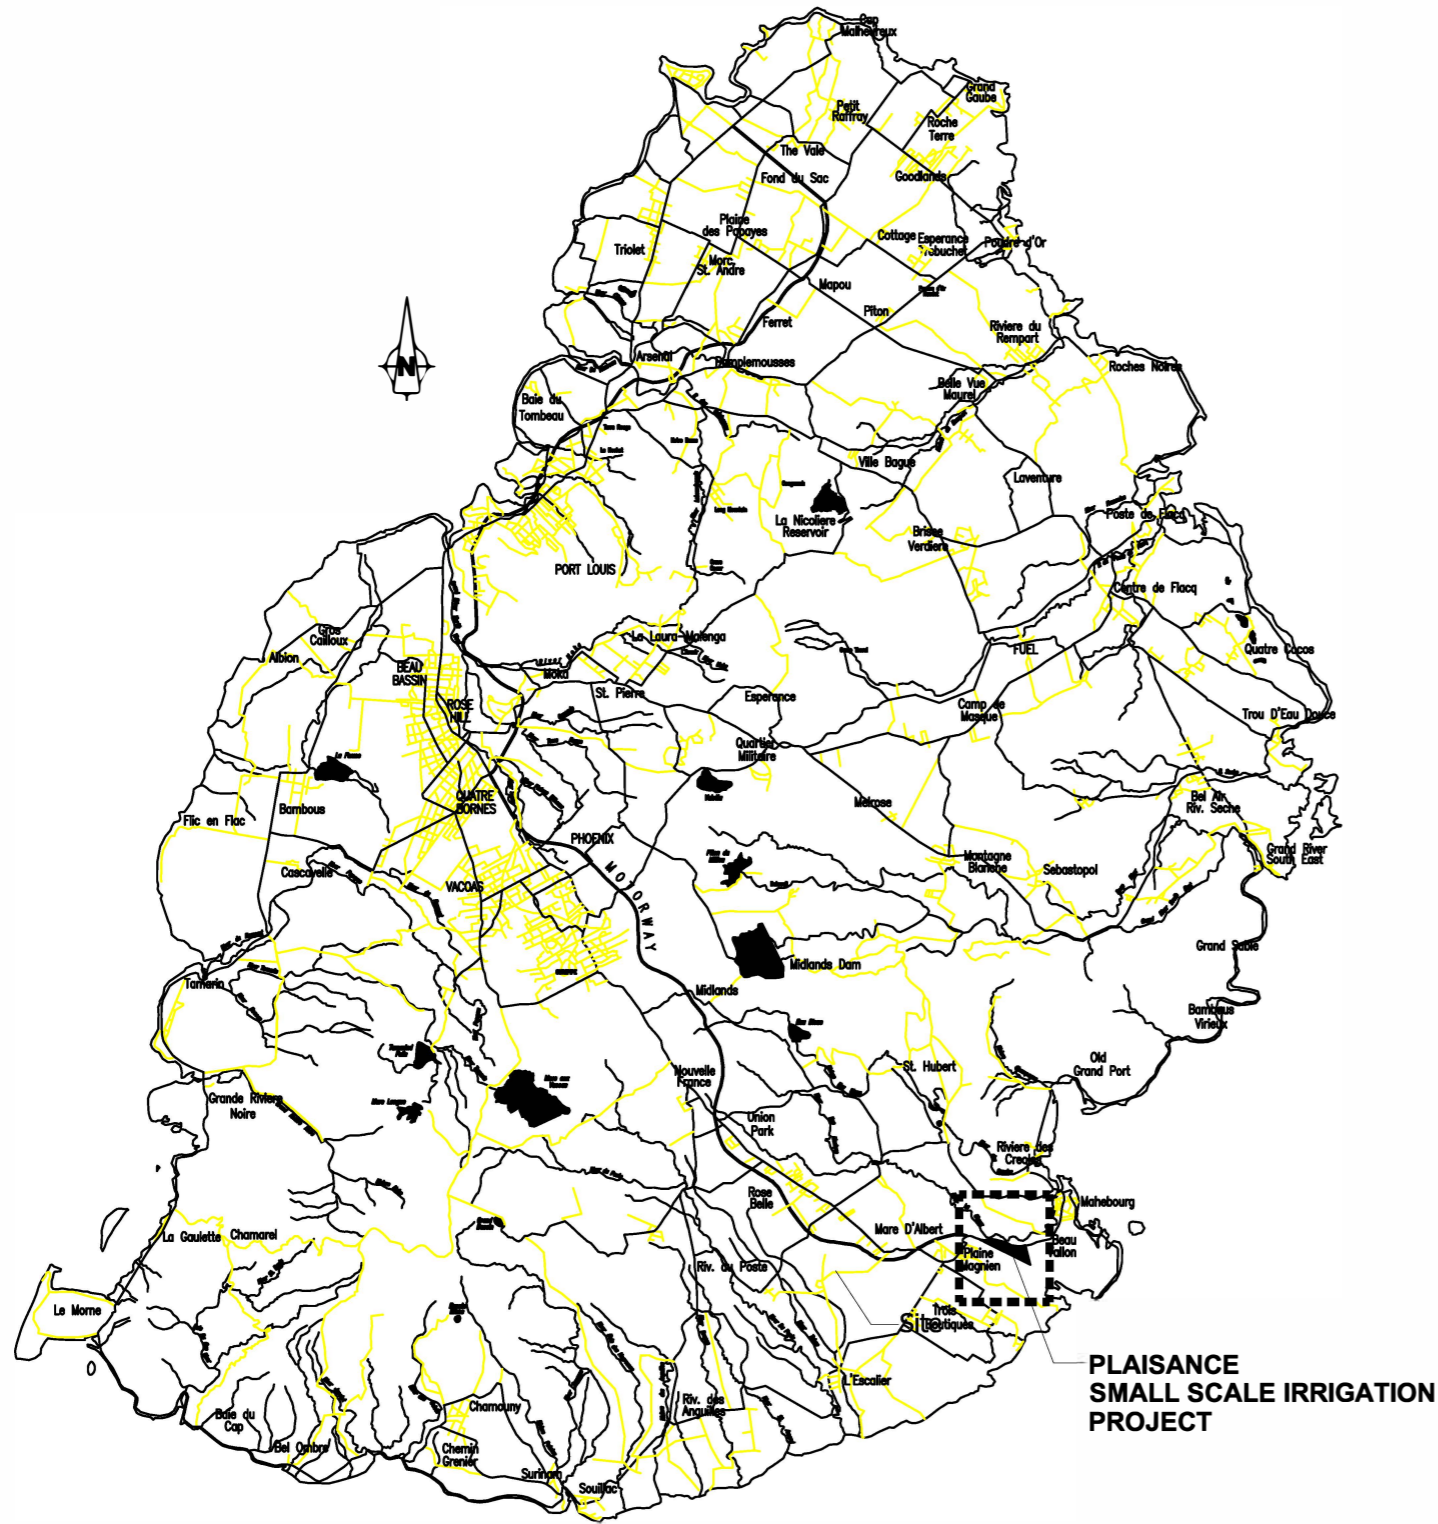


**PLAISANCE SMALL SCALE IRRIGATION PROJECT**

N.T.S

## LEGEND

LOCATION OF SITE OF WORK

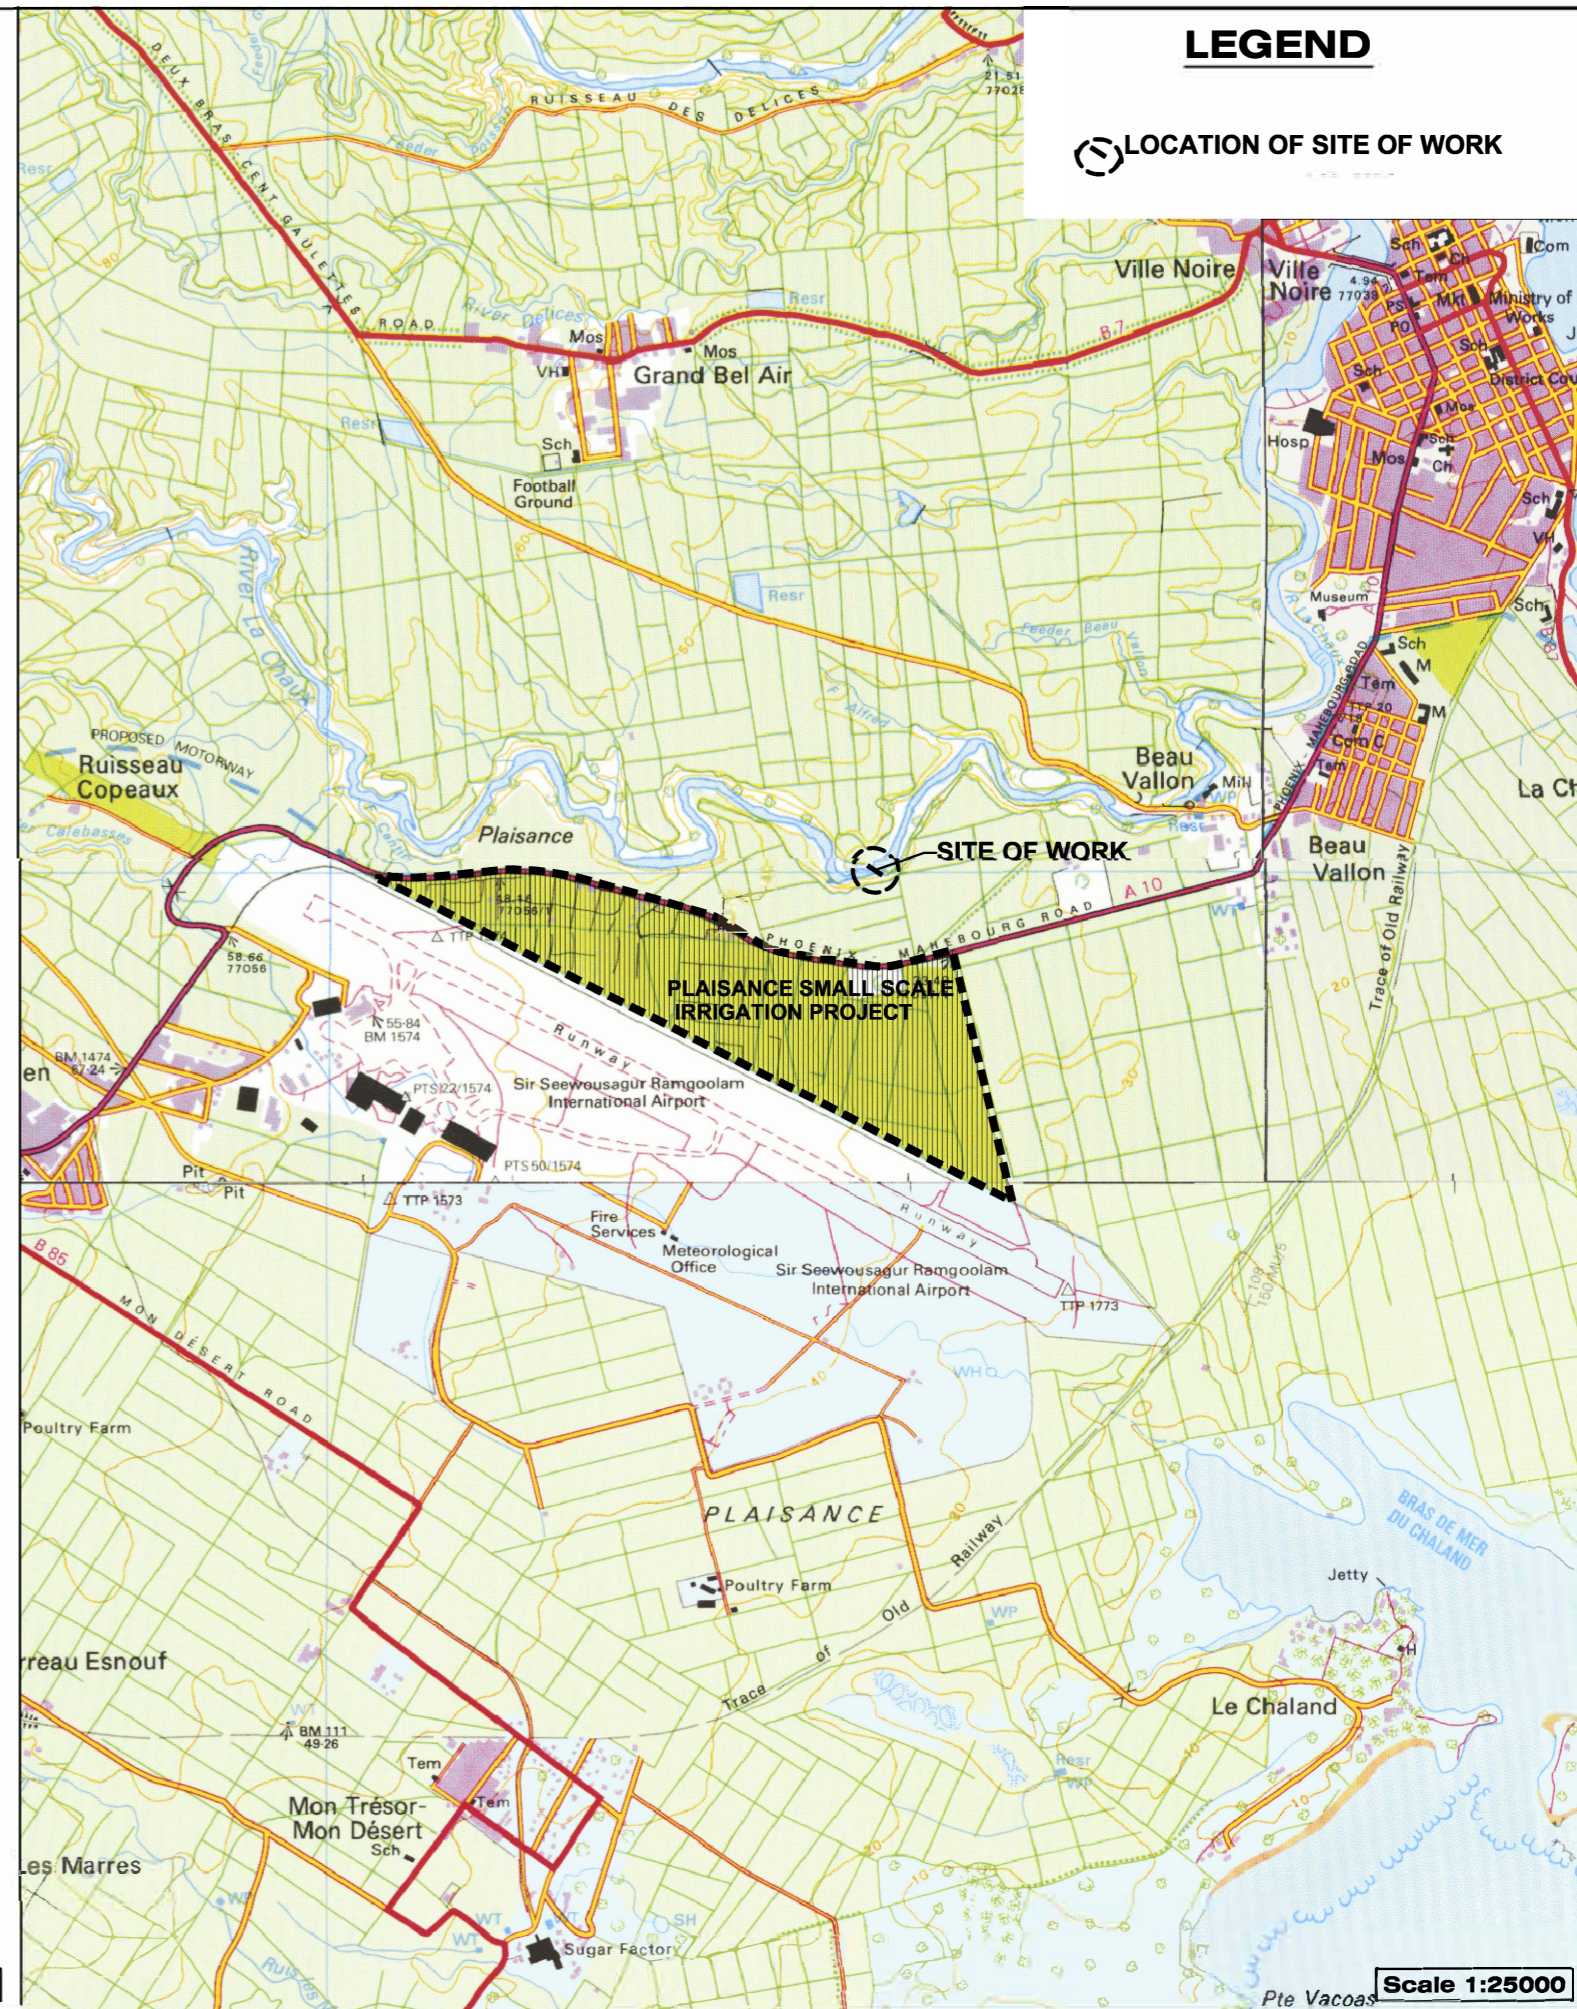

Scale 1:25000

**IRRIGATION AUTHORITY**  
**Supply, Installation, Testing and Commissioning of One Centrifugal Surface Pumpset**  
**Control Panels**

Procurement Reference No.: OMD/PUMPSET/77/25

TITLE  
 CONTEXT / LOCATION PLAN OF PLAISANCE PUMPING STATION

DRG OMD/PUMPSET/77/25/01

MARK	REVISION	DATE	DRAWN : W.R	DESIGNED : B.S
			SCALE : AS SHOWN	SURVEYED :
			DATE : DECEMBER 2025	CHECKED : B.S
			FILE NAME : CONTEXT-LOC...	APPROVED : B.S