
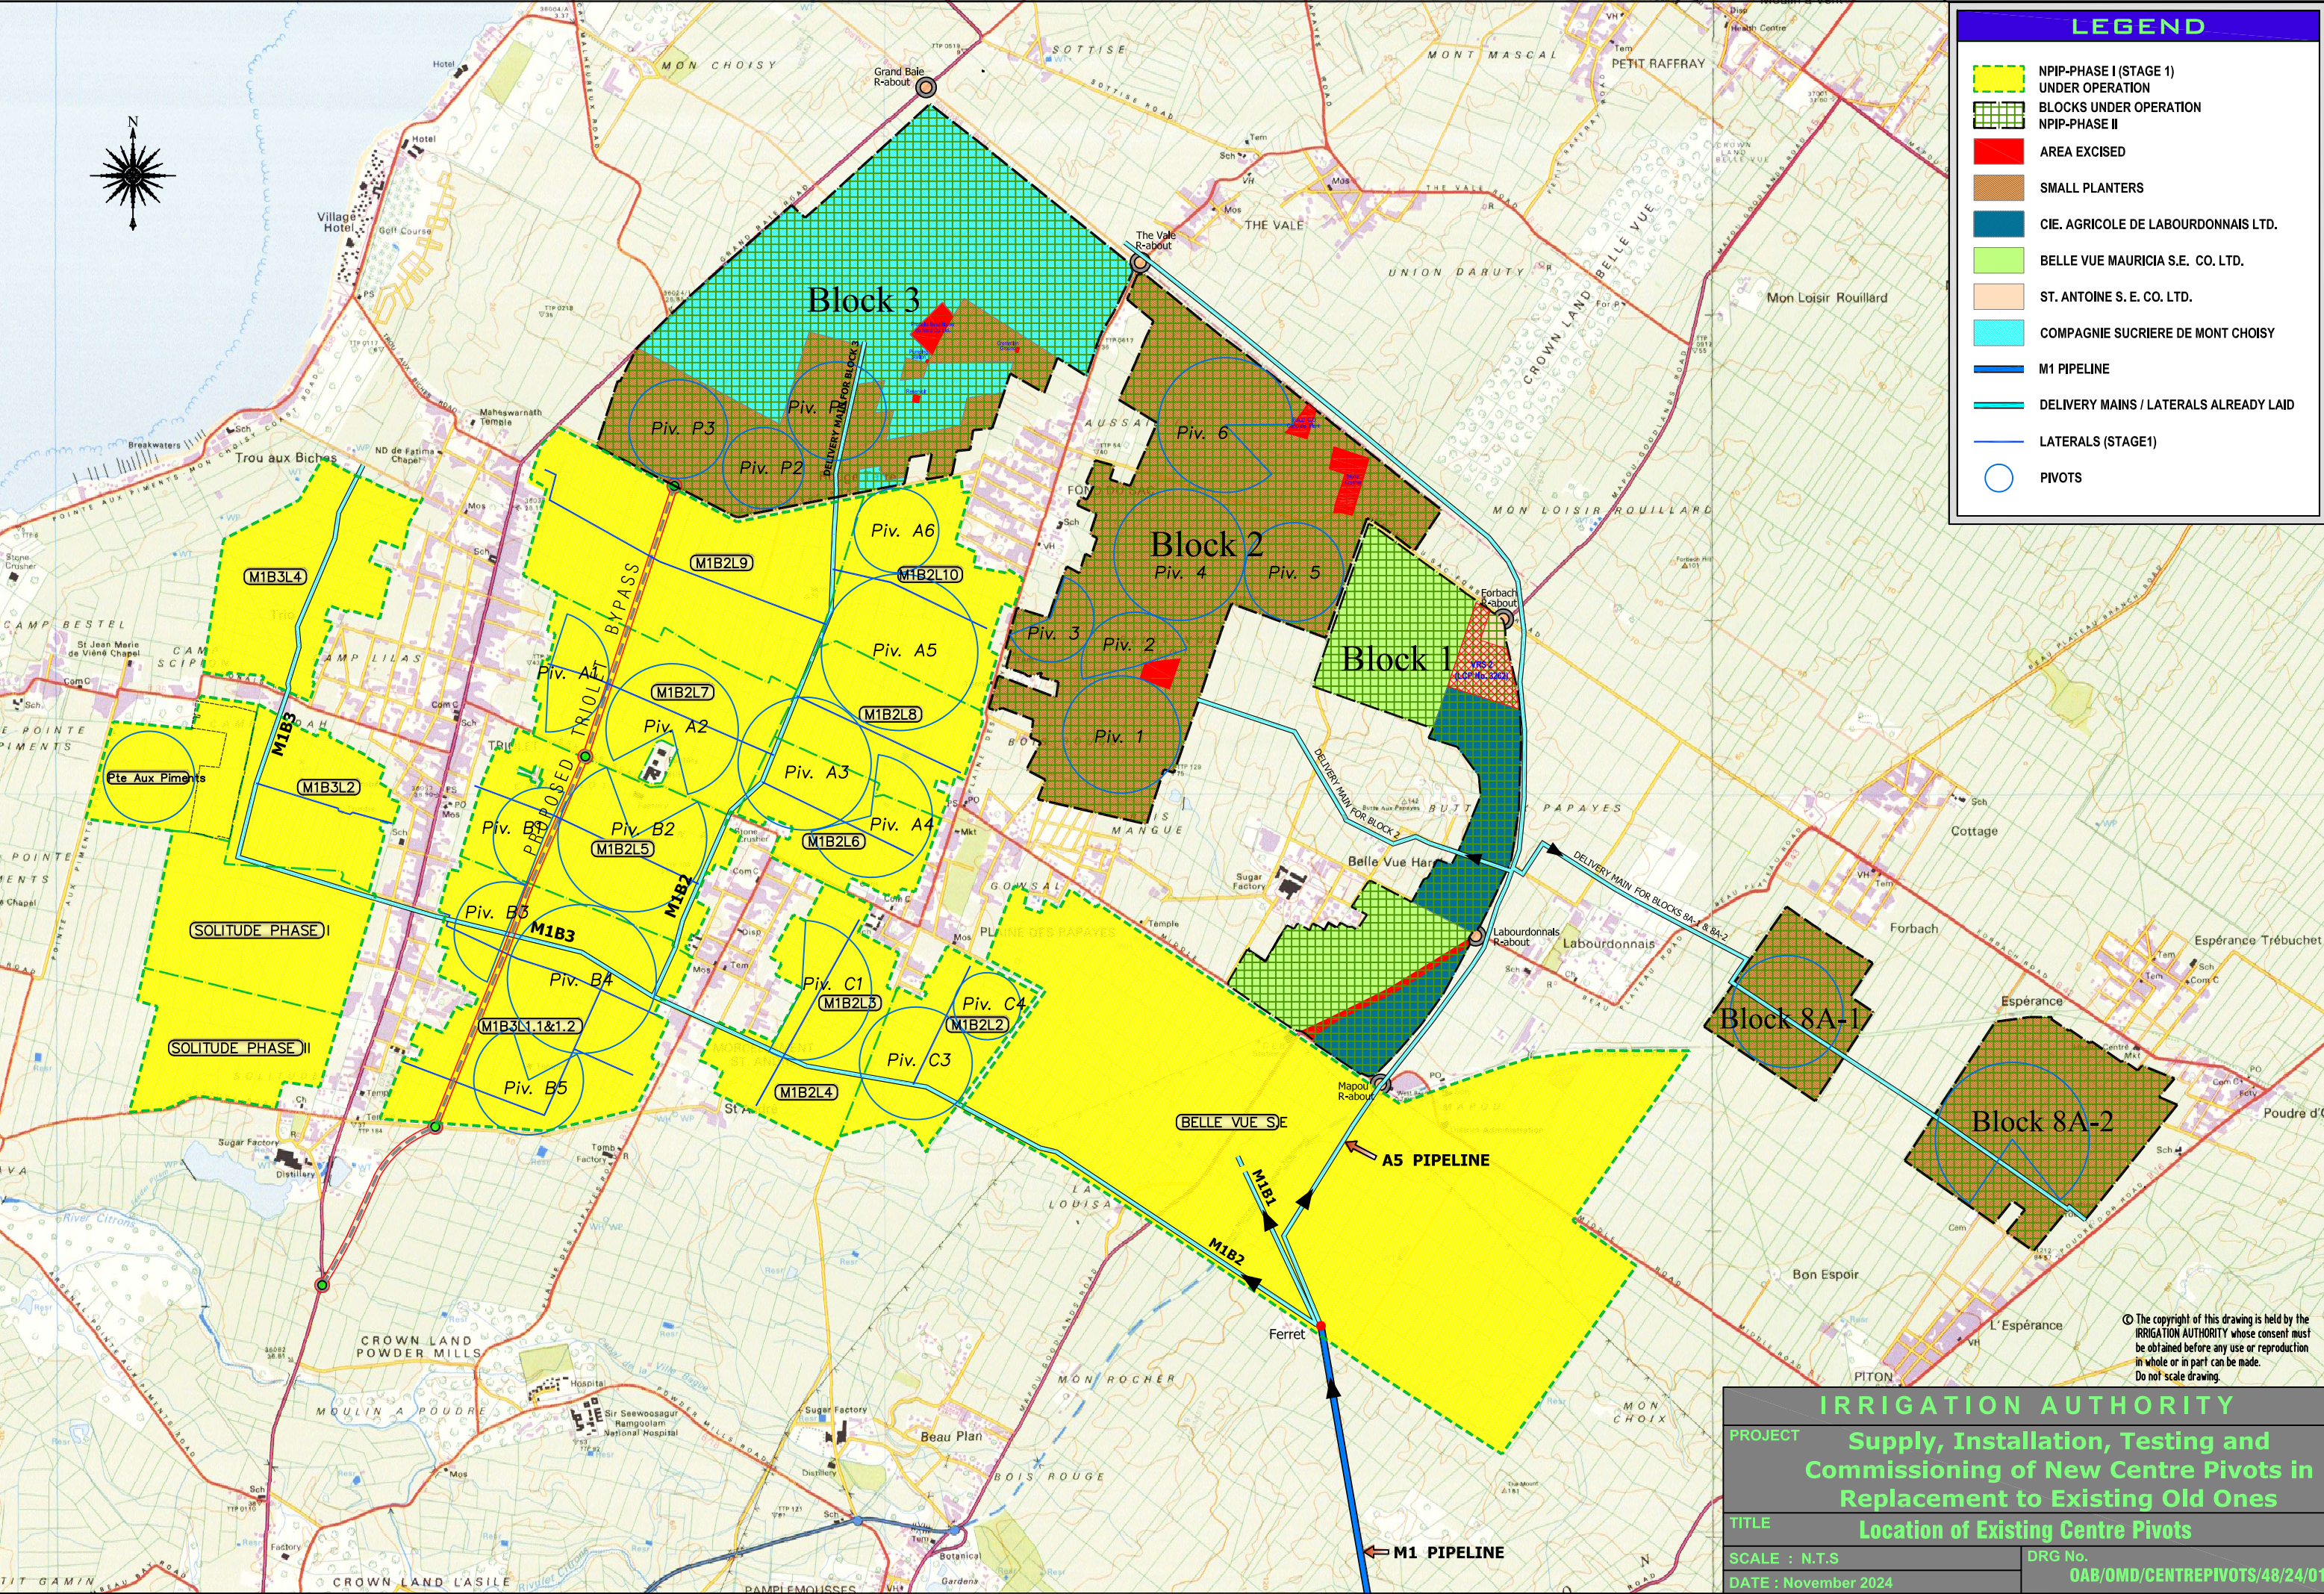


### LEGEND

- NPIP-PHASE I (STAGE 1)  
UNDER OPERATION
- BLOCKS UNDER OPERATION  
NPIP-PHASE II
- AREA EXCISED
- SMALL PLANTERS
- CIE. AGRICOLE DE LABOURDONNAIS LTD.
- BELLE VUE MAURICIA S.E. CO. LTD.
- ST. ANTOINE S. E. CO. LTD.
- COMPAGNIE SUCRIERE DE MONT CHOISY
- M1 PIPELINE
- DELIVERY MAINS / LATERALS ALREADY LAID
- LATERALS (STAGE1)
- PIVOTS

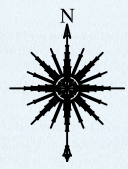

© The copyright of this drawing is held by the IRRIGATION AUTHORITY whose consent must be obtained before any use or reproduction in whole or in part can be made. Do not scale drawing.

<b>IRRIGATION AUTHORITY</b>	
PROJECT	<b>Supply, Installation, Testing and Commissioning of New Centre Pivots in Replacement to Existing Old Ones</b>
TITLE	<b>Location of Existing Centre Pivots</b>
SCALE : N.T.S	DRG No. <b>OAB/OMD/CENTREPIVOTS/48/24/01</b>
DATE : November 2024	